



WEST SIDE COURTYARD ELEV.

SCALE : 1/16" = 1'-0"

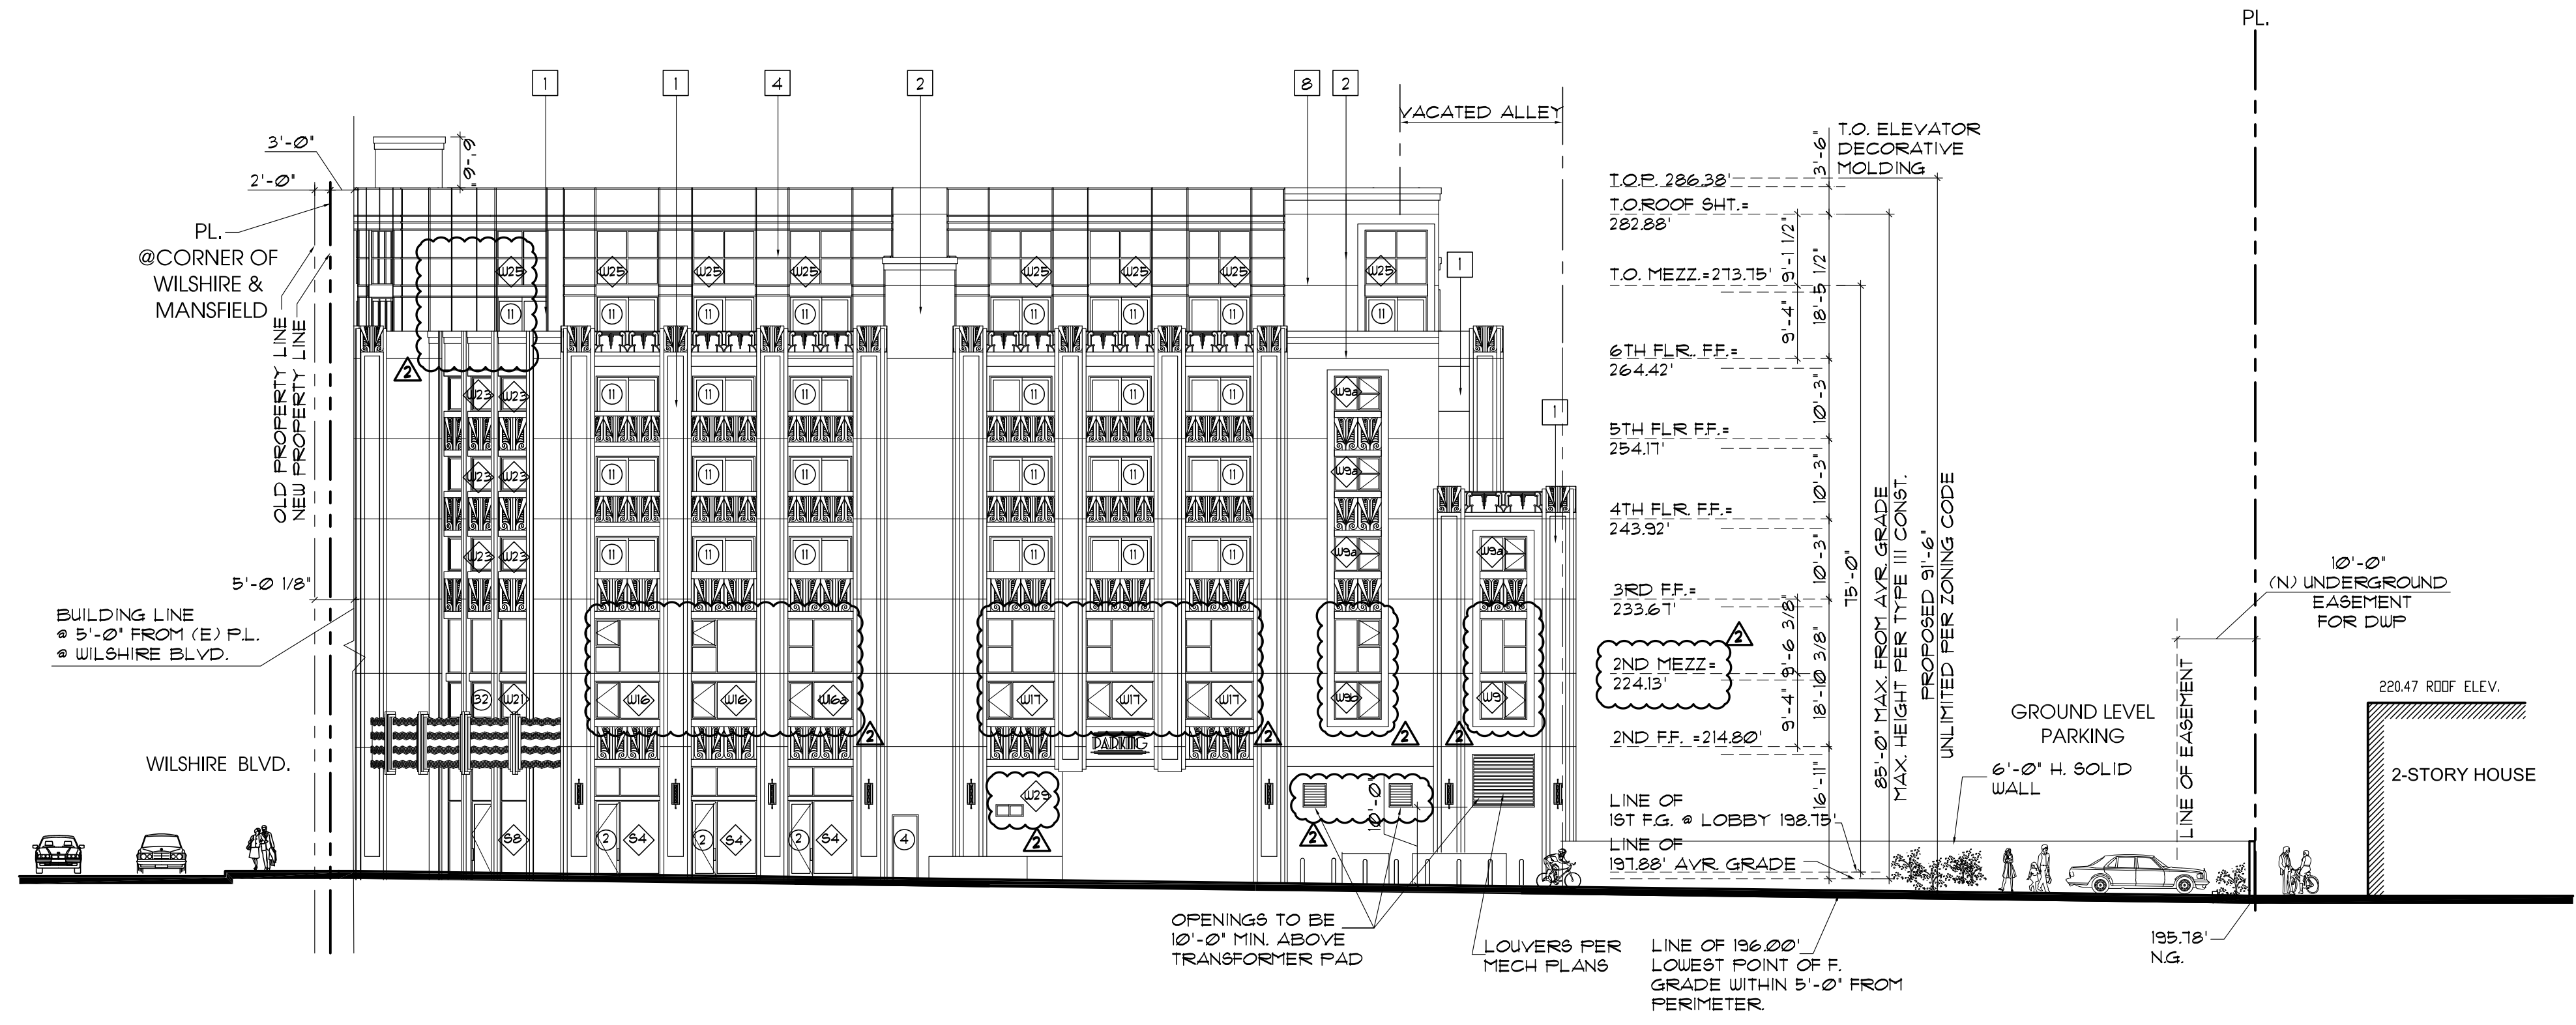


WEST ELEVATION ORANGE DR.

SCALE : 1/16" = 1'-0"

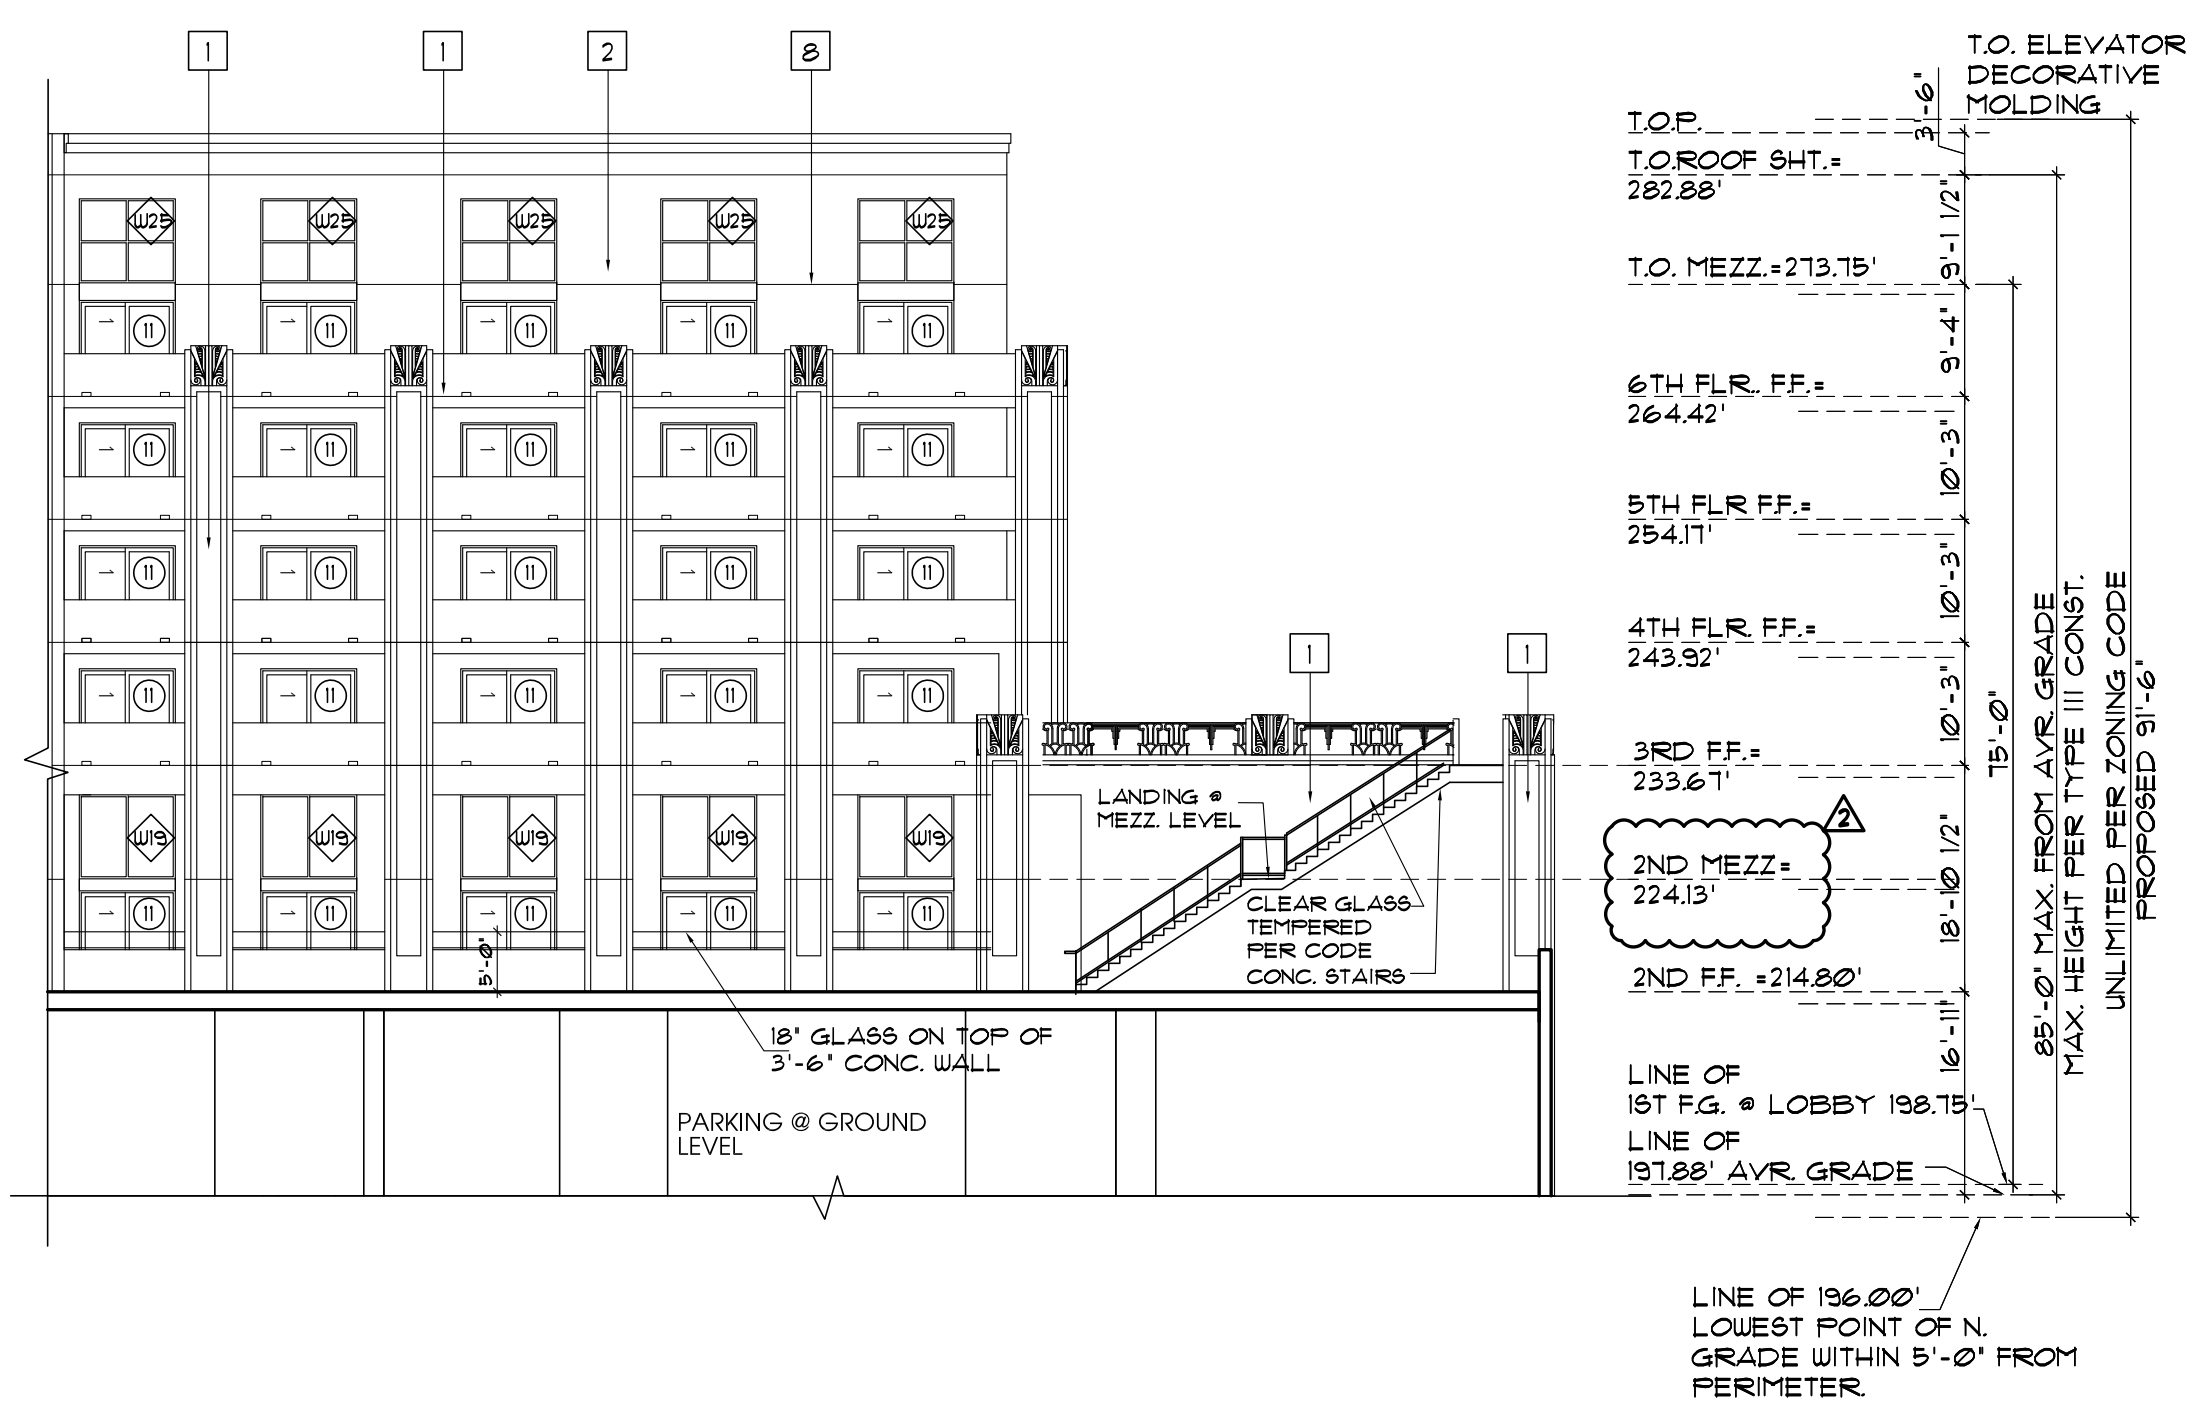

EAST SIDE COURTYARD ELEV.

SCALE : 1/16" = 1'-0"

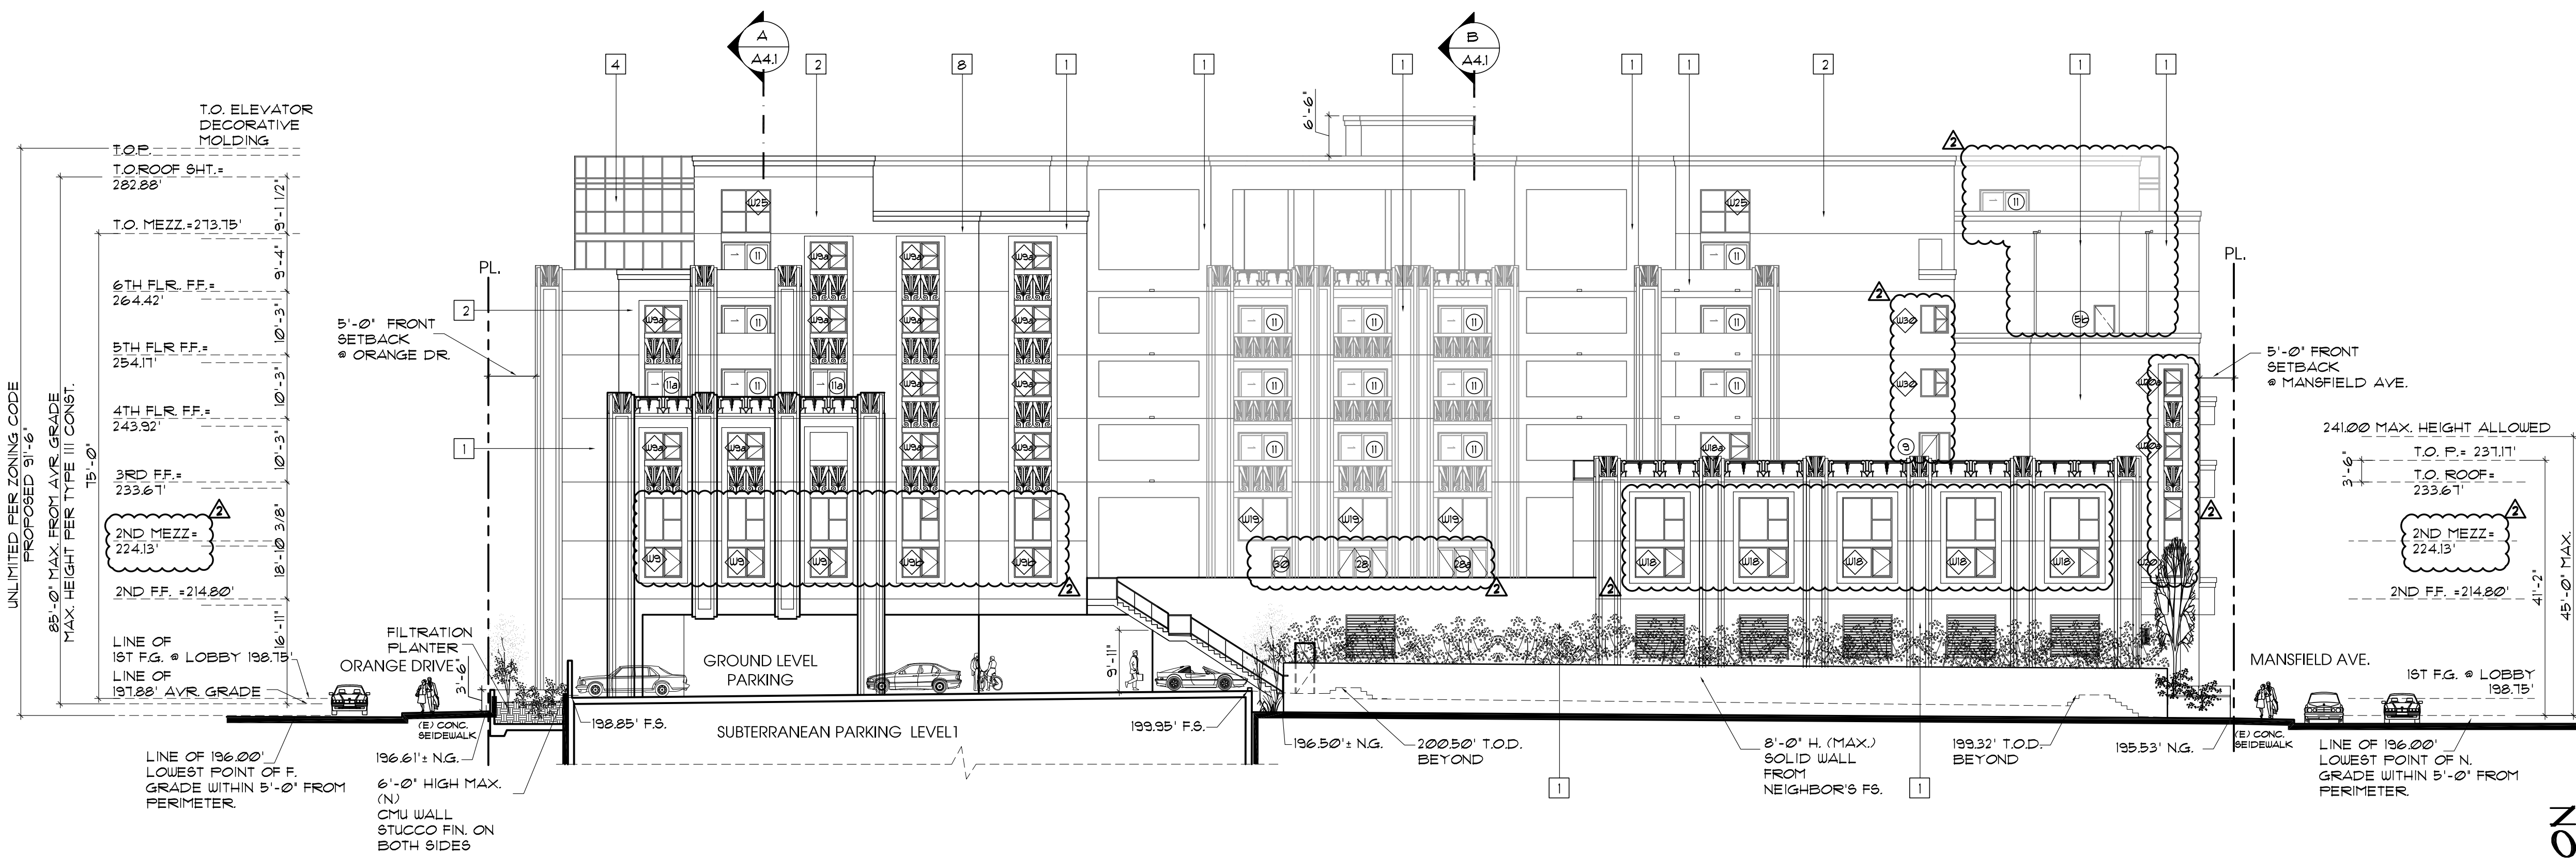

SOUTH ELEVATION

SCALE : 1/16" = 1'-0"

NOTE:

SEE SHEET A3.1 FOR COLOR & FINISH MATERIAL LEGEND & NOTES

DATE	REVISIONS
2/24/2016	ARCH. REVISIONS
2/24/2016	ARCH. REVISIONS
DATE	ISSUED FOR

DATE	REVISIONS
2/24/2016	ARCH. REVISIONS
2/24/2016	ARCH. REVISIONS
DATE	ISSUED FOR

PLUS ARCHITECTS
 ARCHITECTURE ■ SPACE PLANNING ■ INTERIOR DESIGN
 1770 SAWTELLE BOULEVARD ■ LOS ANGELES CA 90025 ■ 310-478-6149

PROJECT TITLE
 THE MANSFIELD
 8008 WILSHIRE BOULEVARD
 LOS ANGELES, CA 90026

PROJECT
 1301

SHEET
 A3.2

NOT FOR CONSTRUCTION