


- LEGEND**
- 1" CONC. WALL (UNO.)
(SEE STRUCT. PLANS)
 - 8" CONC. BLOCK WALL - 1 HR. CONST.
(SEE STRUCT. PLANS)
 - 2" HR. SHAF. PARTITION
3 5/8" 20 GA. METAL STUD
 - 2" HR. SHAF. PARTITION W/ CHAIN
LINK FENCE ON TOP TO UNDERSIDE
OF PARKING DECK
3 5/8" 20 GA. METAL STUDS W/ 5/8"
TYPE "X" GYF. BD. ON BOTH SIDES
(SEE STRUCTURAL PLANS FOR
FRAMING DETAILS)
 - FINISH TO FINISH FLOOR DIFFERENCE
 - 8'-2" MIN. OVERHEAD
CLEARANCE REQUIRED

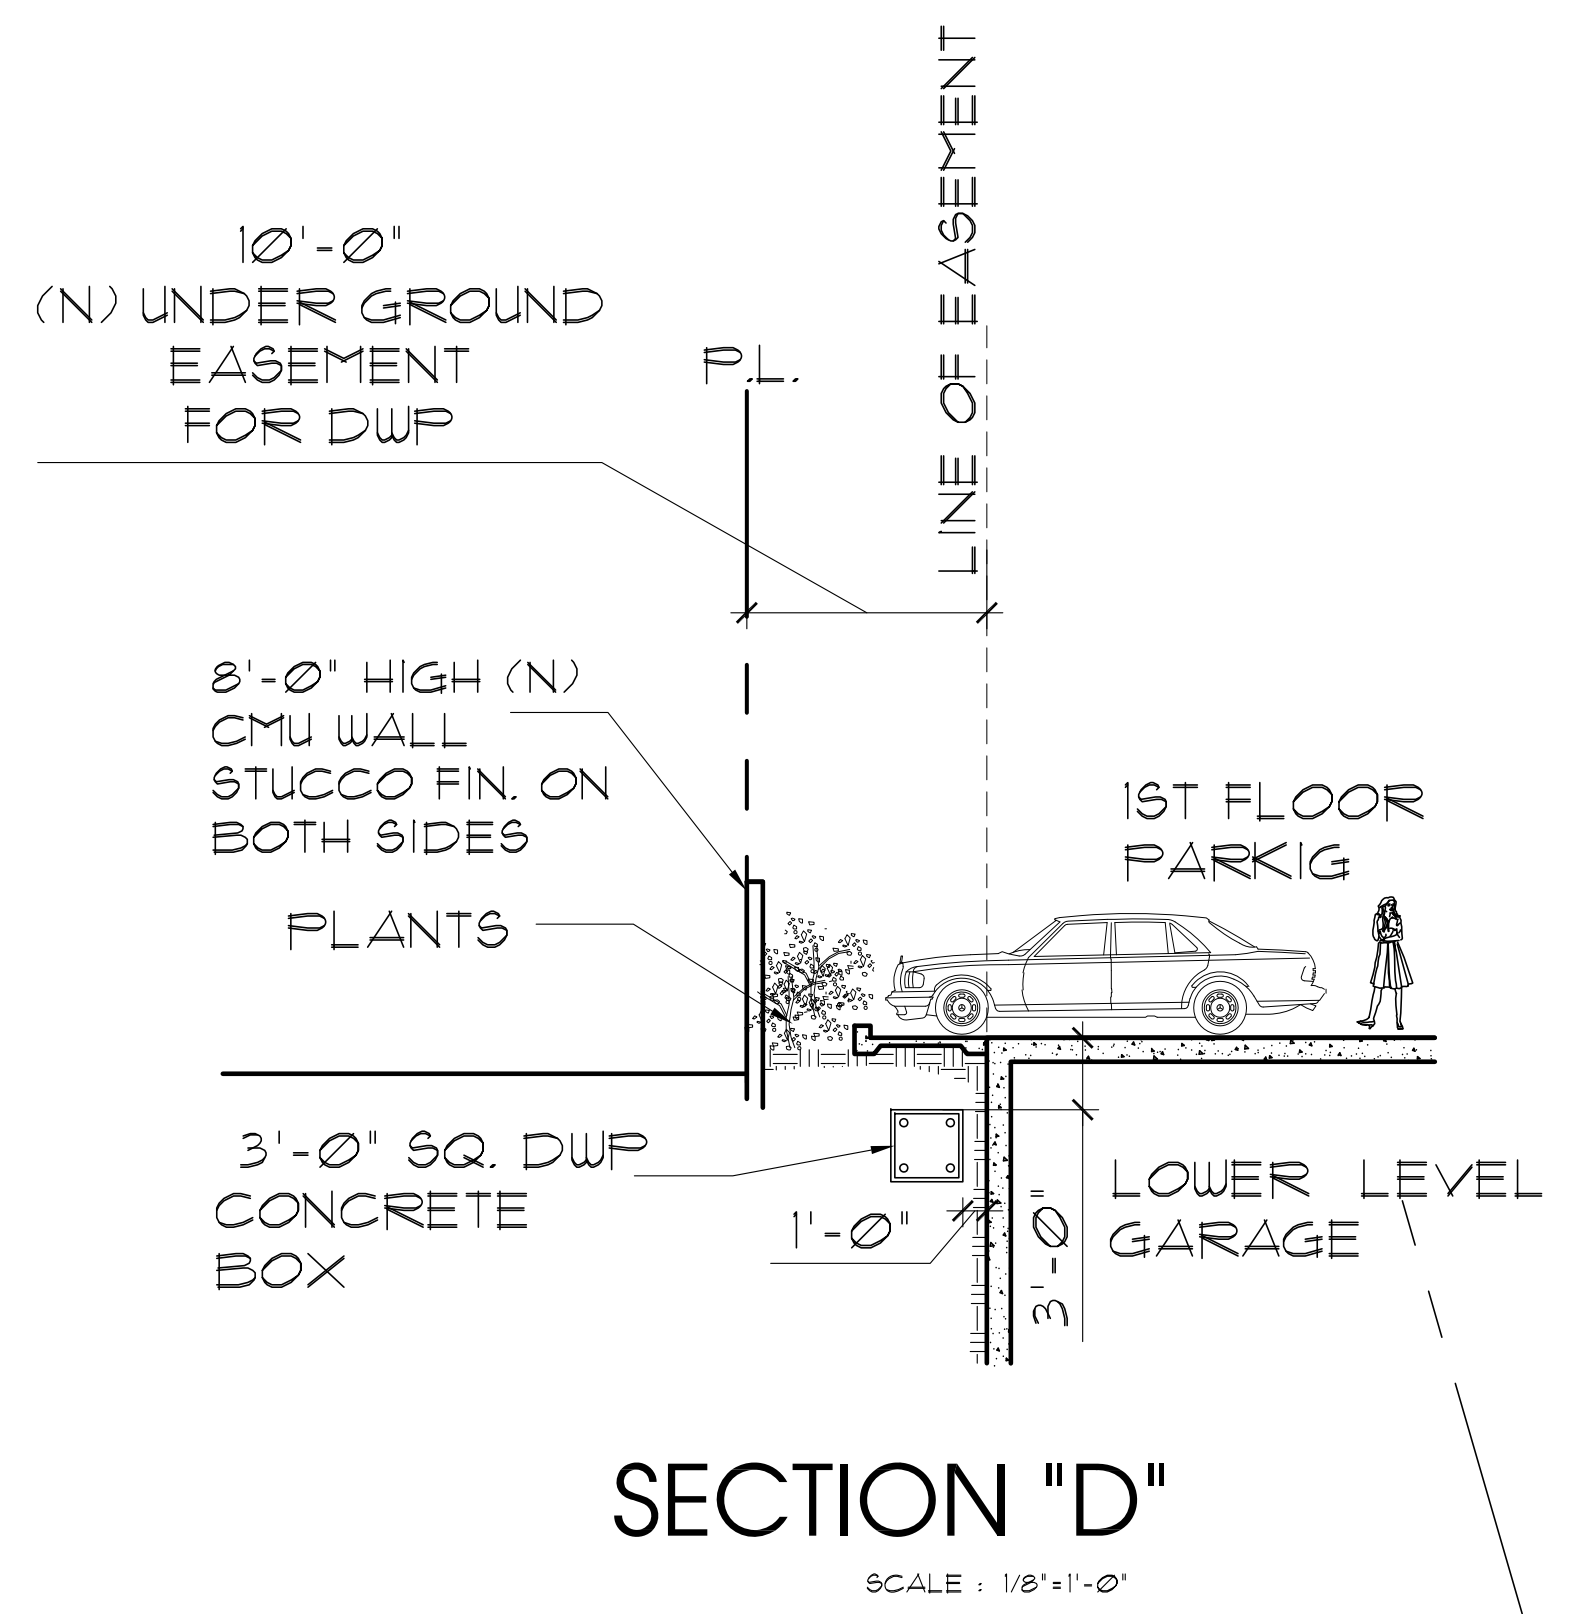

**SUBTERRANEAN
PARKING GARAGE
LEVEL 1**

SCALE: 1/8" = 1'-0"

NOT FOR CONSTRUCTION

DATE	REVISIONS
2/20/24	ARCH. REVISIONS
2/20/24	ARCH. REVISIONS

DATE	ISSUED FOR

CONSULTANT

SIGNATURE

PLUS ARCHITECTS
ARCHITECTURE ■ SPACE PLANNING ■ INTERIOR DESIGN

1770 SAWTELL BOULEVARD ■ LOS ANGELES CA 90025 ■ 310-478-6149

SHEET TITLE	SUBTERRANEAN PARKING GARAGE LEVEL 1
PROJECT TITLE	THE MANSFIELD 8000 WILSHIRE BOULEVARD LOS ANGELES, CA 90026

DATE	DRAWN	CHECKED	PROJECT
			1301

SHEET	OF
A22	2